


First Floor Plan

MAIN STREET

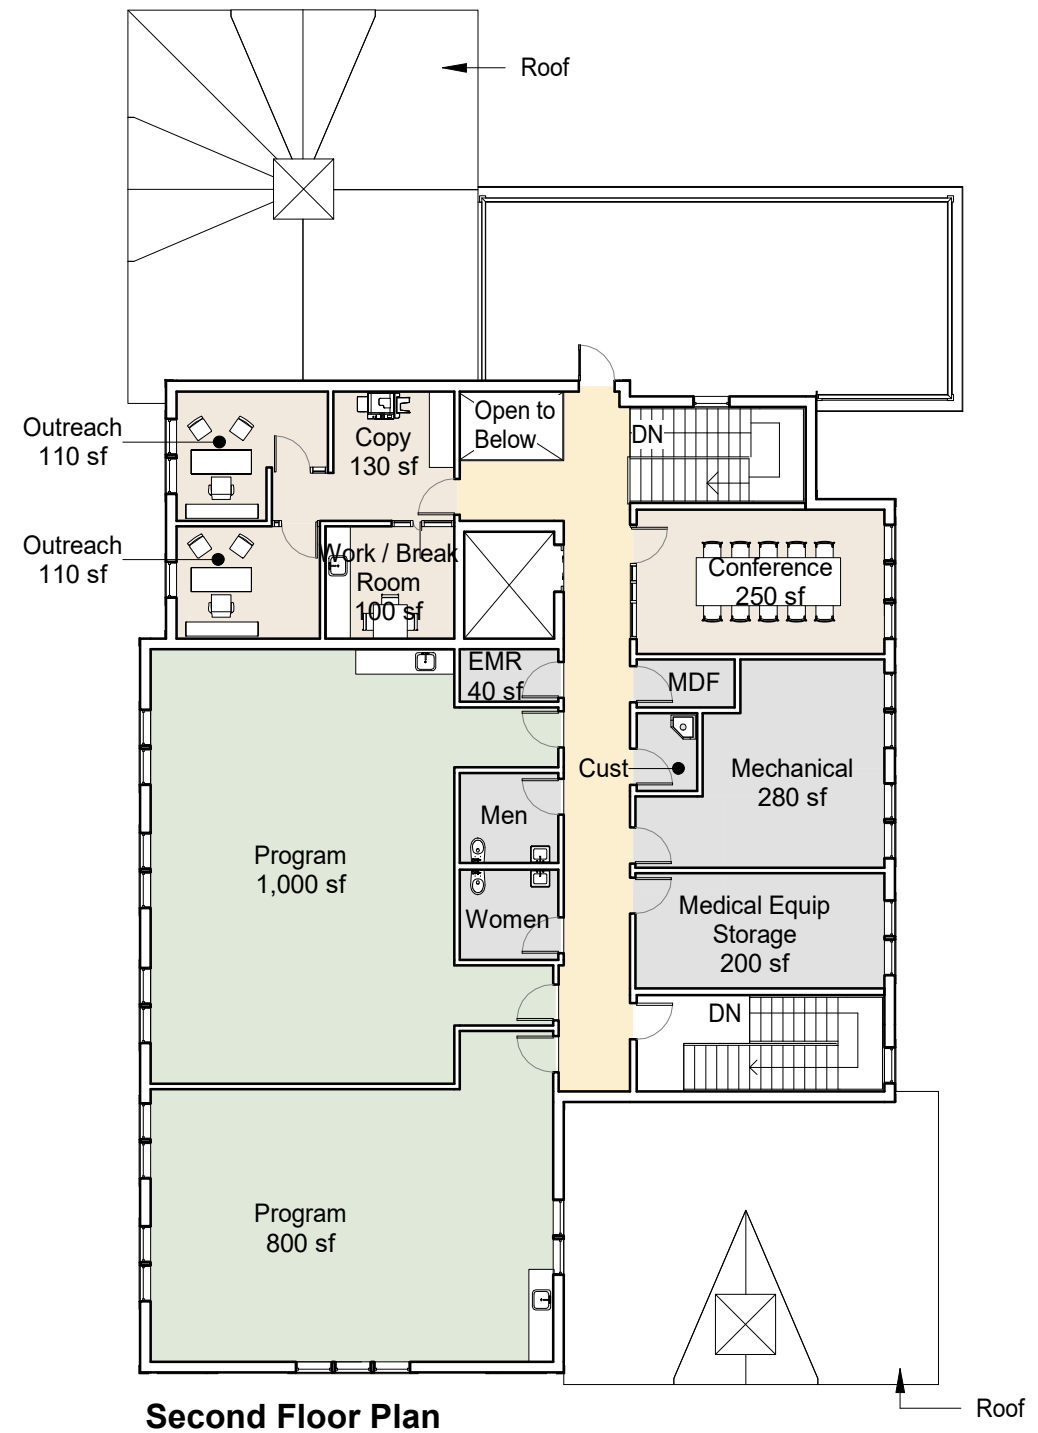

Second Floor Plan

MAIN STREET

CHATHAM CENTER FOR ACTIVE LIVING

Two Story 10,965 GSF

Bargmann Hendrie + Archetype 9 Channel Center Street Boston, MA 02210 Tel: (617) 350-0450 03/06/23

