


NOTE

The topographical and planimetric information shown hereon was prepared by East Coast Mapping, using aerial photography methods. East Coast Mapping purports their work to be performed in accordance with "United States National Map Accuracy Standards", which are: Horizontal Accuracy: 90% of all well-defined features, with the exception of those unavoidably displaced by exaggerated symbolism, will be located within 1/50 of an inch. The topographical and planimetric information shown hereon was oriented to the property by superimposing the digital location of buildings near locus over the field location of the same.

Note:
Plot Size 5' x 4'
Dimension

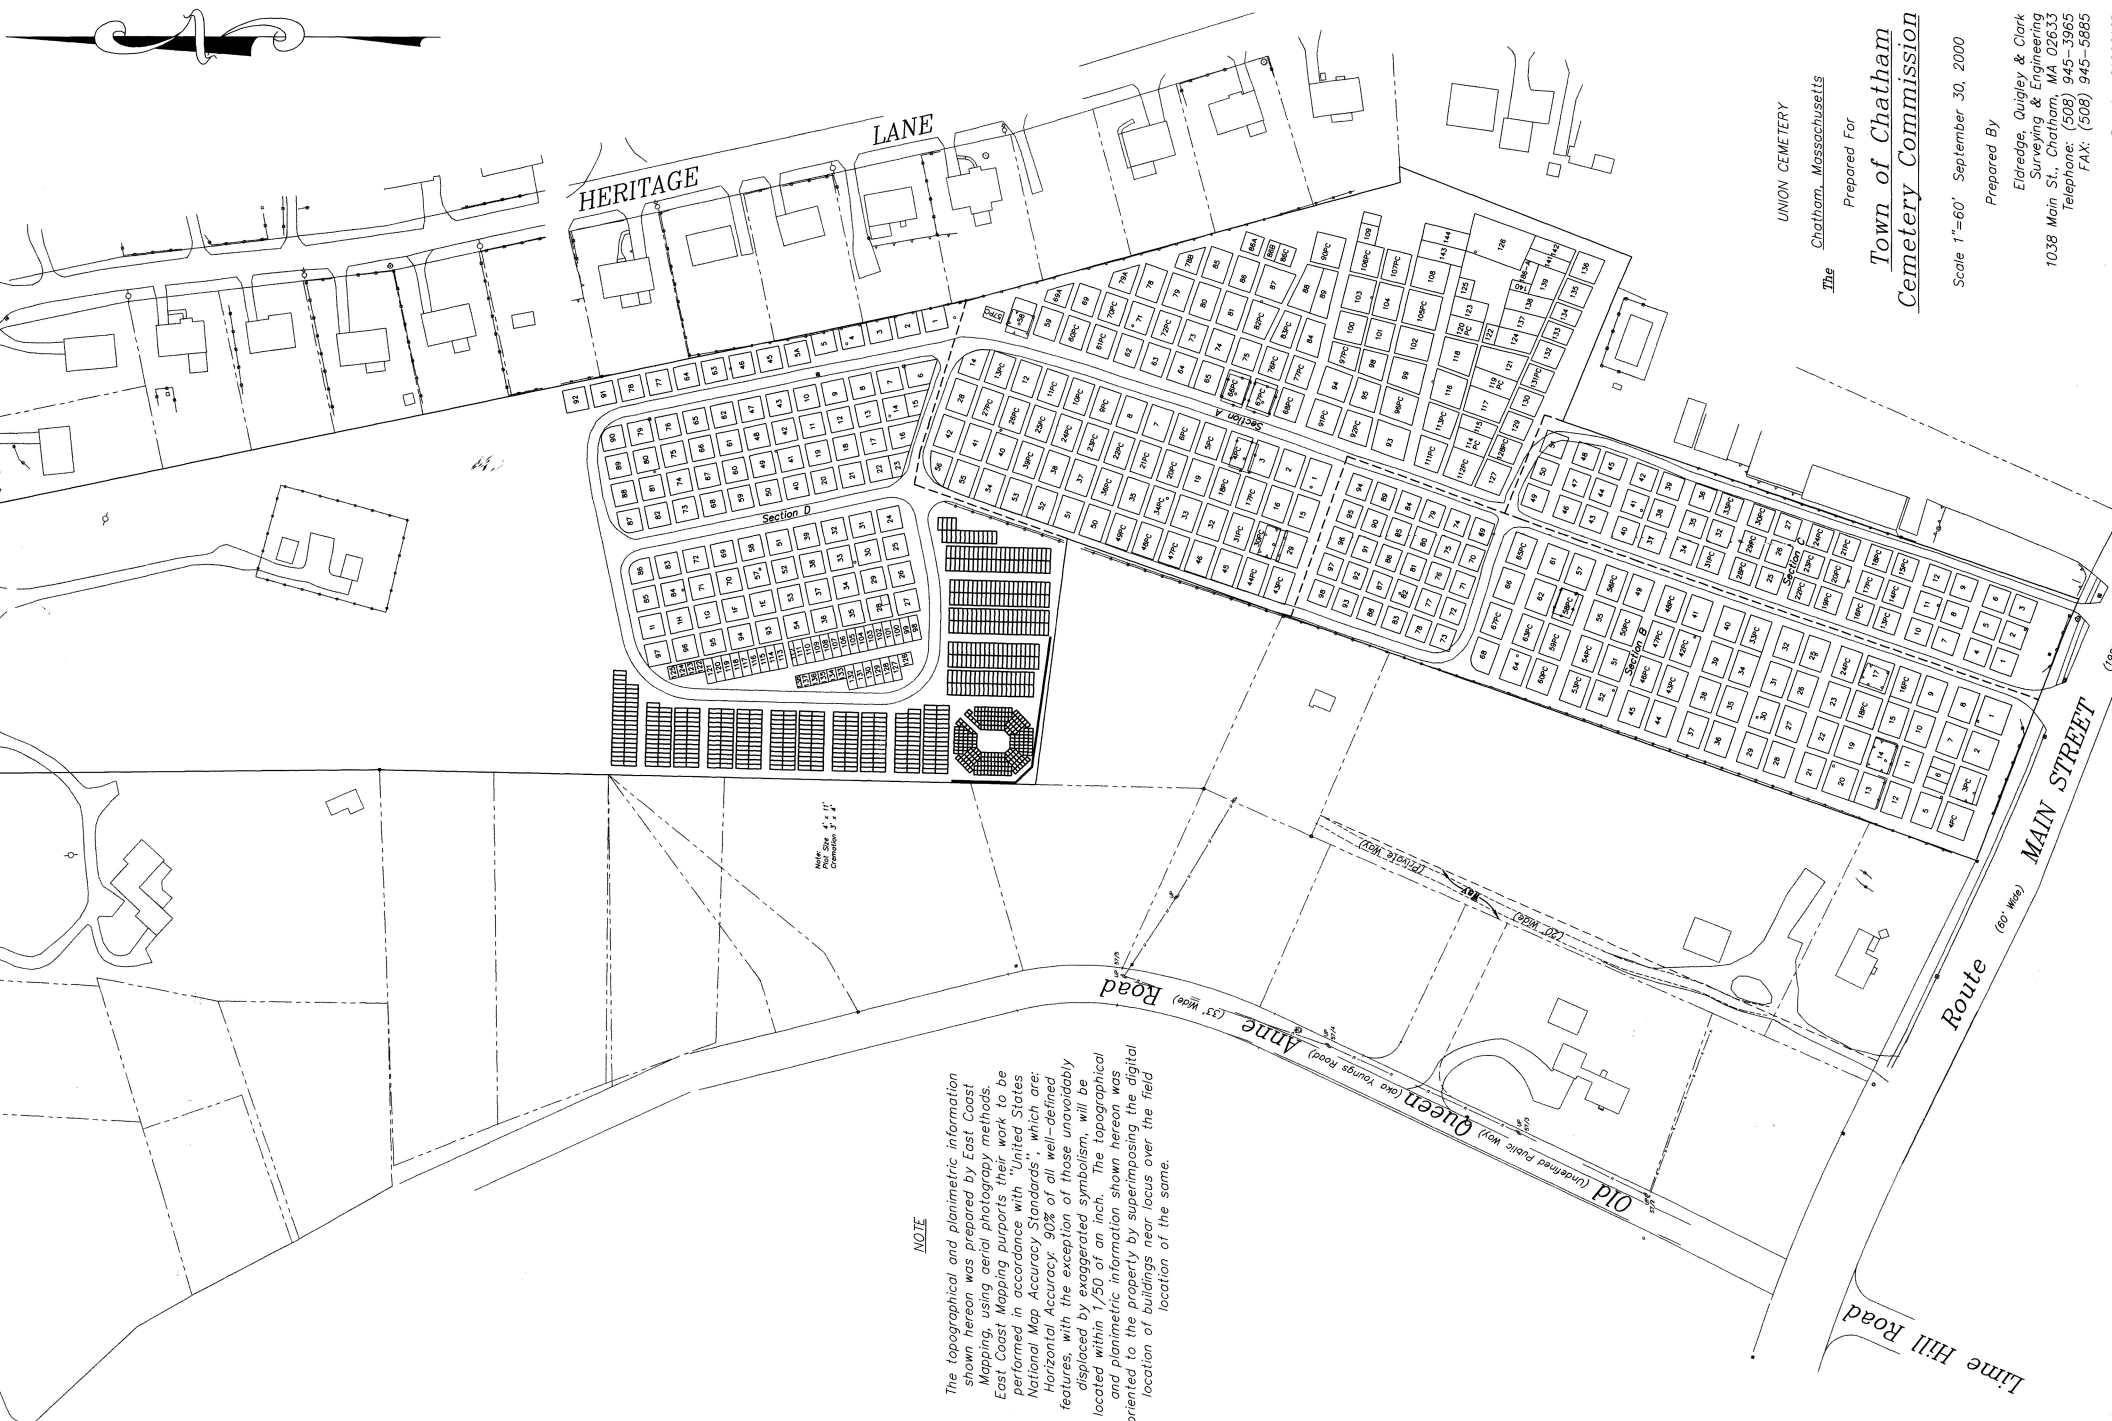

UNION CEMETERY
The Chatham, Massachusetts

Prepared For

**Town of Chatham
Cemetery Commission**

Scale 1"=60' September 30, 2000

Prepared By

Eldredge, Quigley & Clark
Surveying & Engineering
1038 Main St., Chatham, MA 02633
Telephone: (508) 945-3965
FAX: (508) 945-5685